
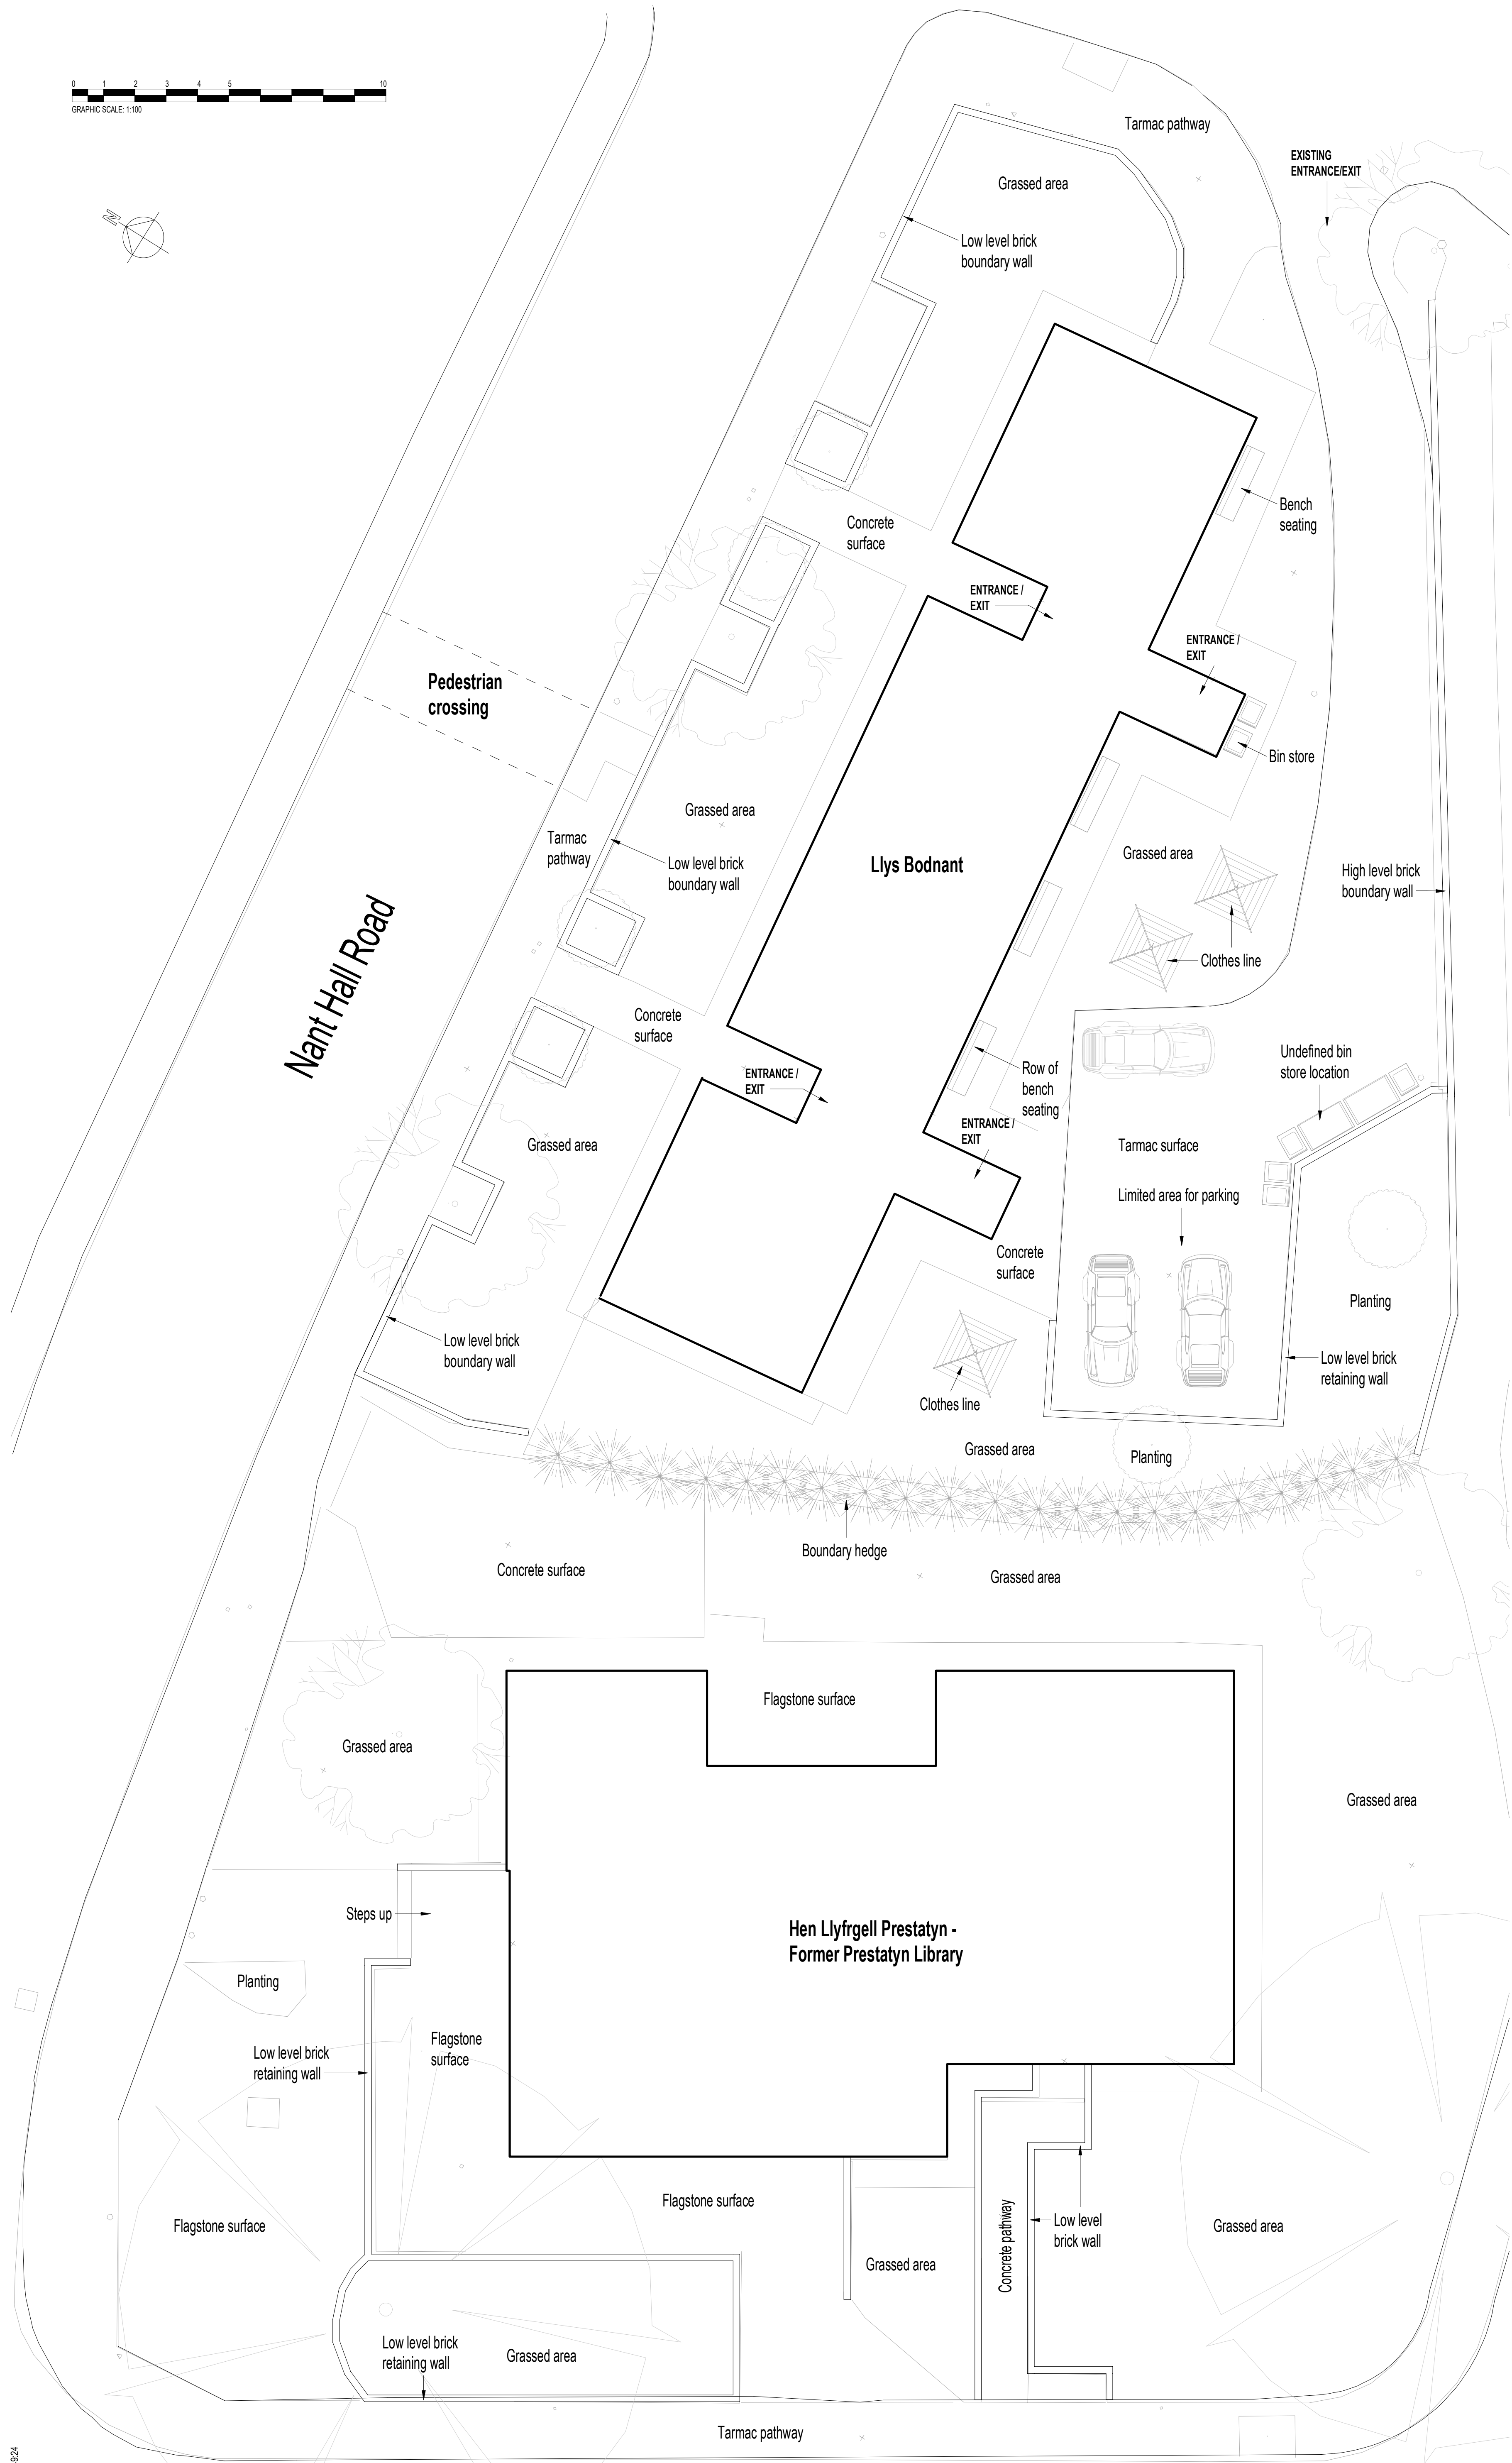


0 1 2 3 4 5 10  
GRAPHIC SCALE: 1:100

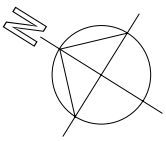

P02	Further detail added to plan	14/04/2020
P01	Initial Issue	16/03/2020
REV	DESCRIPTION   DRAWN BY   CHECKED BY   APPROVED BY	DATE
RIBA PLAN OF WORK 2013 WORKSTAGE	LEVEL OF MODEL DEFINITION (LOD)	

PURPOSE OF ISSUE - SUITABLE FOR ... BS1192 STATUS

lawray architects  
penseiri

CARDIFF  
LONDON  
WREXHAM  
www.lawray.co.uk  
CLIENT  
Denbighshire County Council

029 2052 8140  
0207 138 3560  
01978 357 887

PROJECT TITLE  
Former Prestatyn Library, Nant Hall Rd

DRAWING TITLE  
Cynllun Safle Presennol - Existing Site Plan

PROJECT No  
19221

DRAWING No BS192:200 +22016.8 BS EN 601360	PROJECT - ORIGINATOR - VOLUME - LEVEL - TYPE - ROLE - NUMBER PRA-LAW-X-X-DR-A-061001	REVISION P02
---	---	-----------------

DO NOT SCALE  
Any discrepancy or query concerning this drawing should be referred to the Architect  
Copyright © LAWRAY LIMITED  
Registered Office: Greenmeadow Springs, 1 Cow Geyrdd, Tonguenallt, CARDIFF CF15 7AB  
Reg. Co. No. 2724178. VAT Reg. No. 134214636