






1 1:100

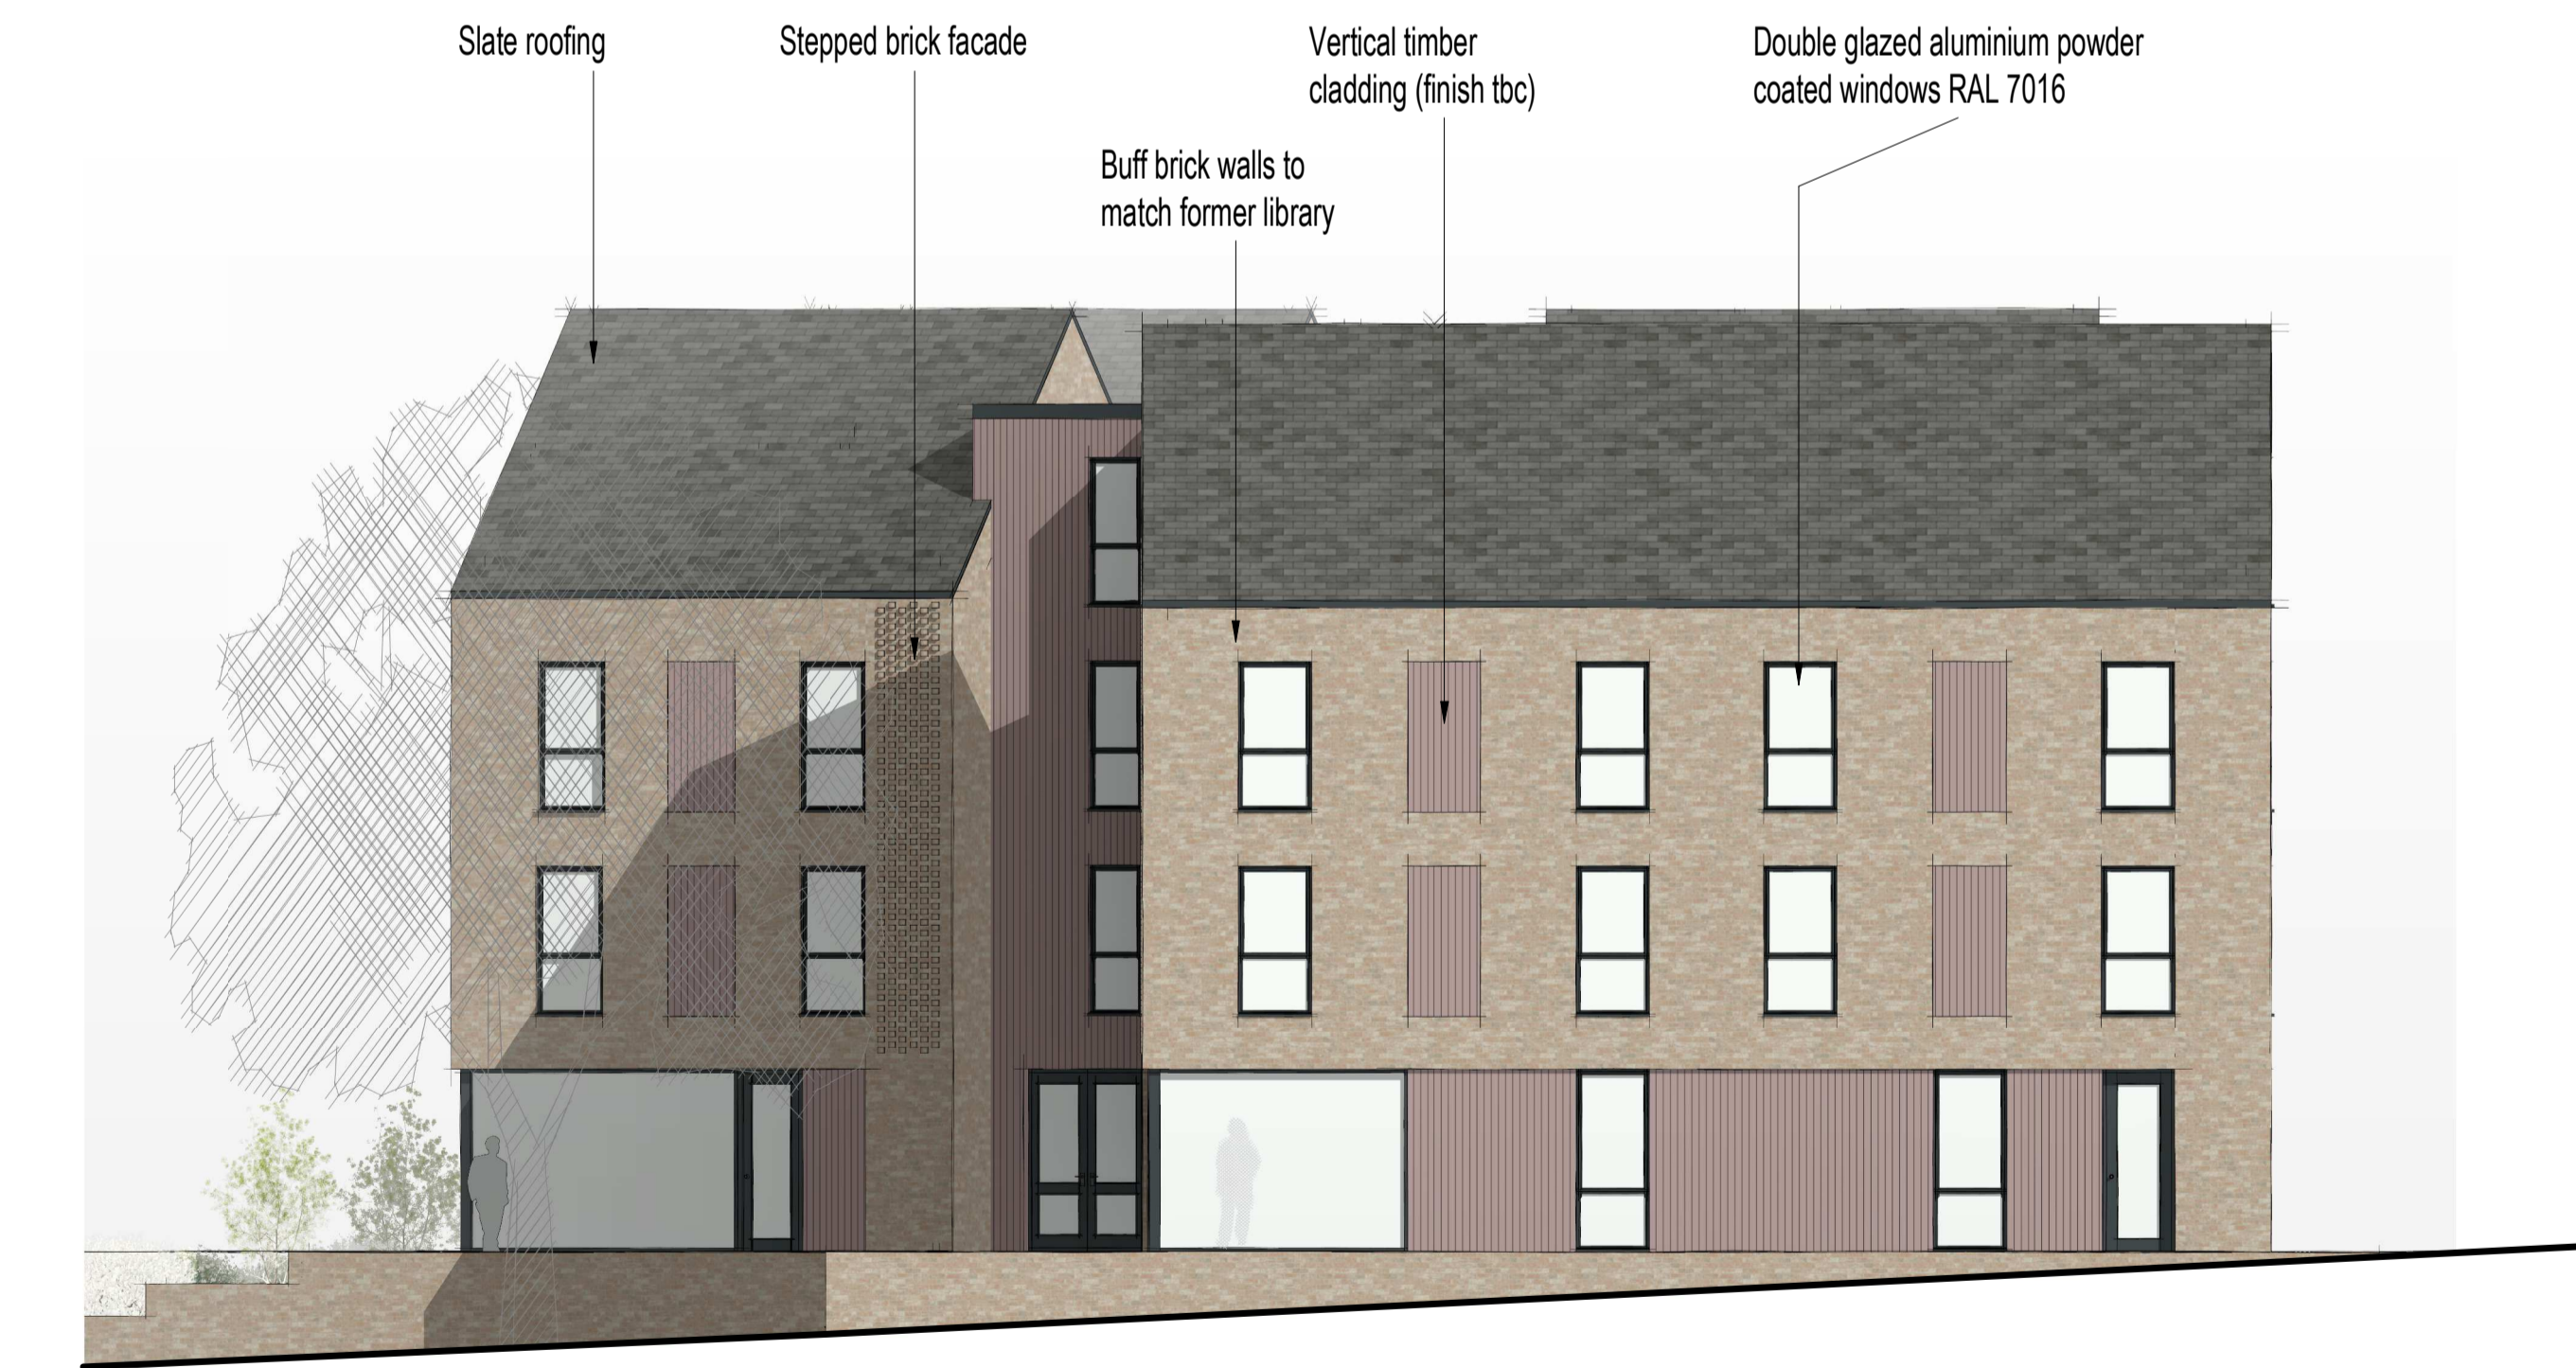

2 1:100

 

Key

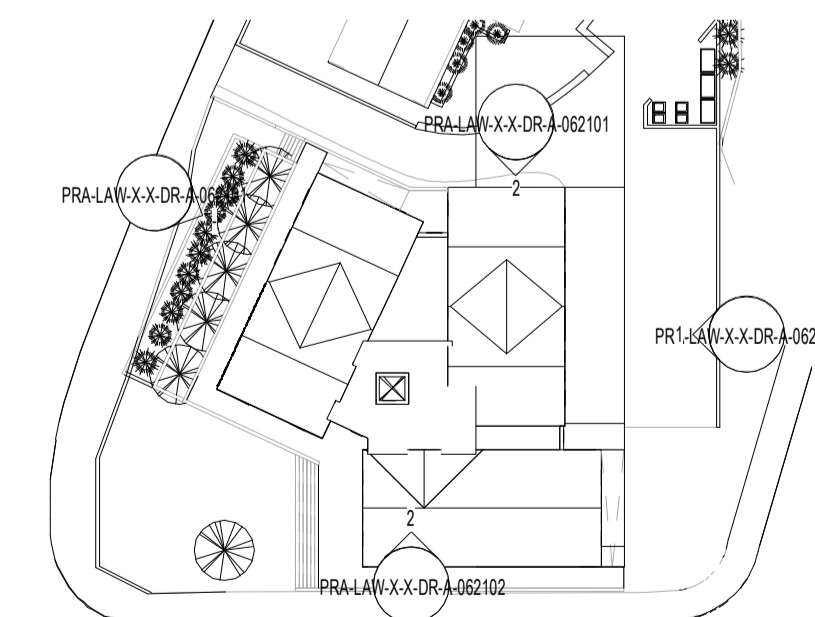

REV	DESCRIPTION (DRAWN BY CHECKED BY APPROVED BY)	DATE
P05	Additional window added to rear elevation	01/06/2020
P04	Pre-Planning Information	30/03/2020
P03	Stage 3 Issue	13/03/2020
P02	Stage 2 Issue	30/01/2020
P01	Initial input and issue CB CB CB	27/01/2020

RBA PLAN OF WORK 2013 WORKSTAGE LEVEL OF MODEL DEFINITION (LOD)

PURPOSE OF ISSUE - SUITABLE FOR... BS1192 STATUS



CARDIFF 029 2052 8140
 LONDON 0207 138 3560
 WREXHAM 01978 357 887
 www.lawray.co.uk
 CLIENT
 Denbighshire County Council

PROJECT TITLE
 Former Prestatyn Library, Nant Hall Rd

DRAWING TITLE
 Drychiadau Arfaethedig - Proposed Elevations Sheet 2

PROJECT No 19221 SCALE @ A1
 As indicated

DRAWING No	PROJECT	ORIGINATOR	VOLUME	LEVEL	TYPE	ROLE	NUMBER	REVISION
18/10/2017	19221	18/10/2017	1	1	1	1	1	1
18/10/2017	19221	18/10/2017	1	1	1	1	1	1

DO NOT SCALE Any discrepancy or query concerning this drawing should be referred to the Architect
 Registered Office: Greenmeadow Springs, 1 Cae Gwynn, Targynlais, CARDIFF CF15 7AB
 Reg. Co. No. 272478. VAT Reg. No. 1342148 06