




North West Elevation

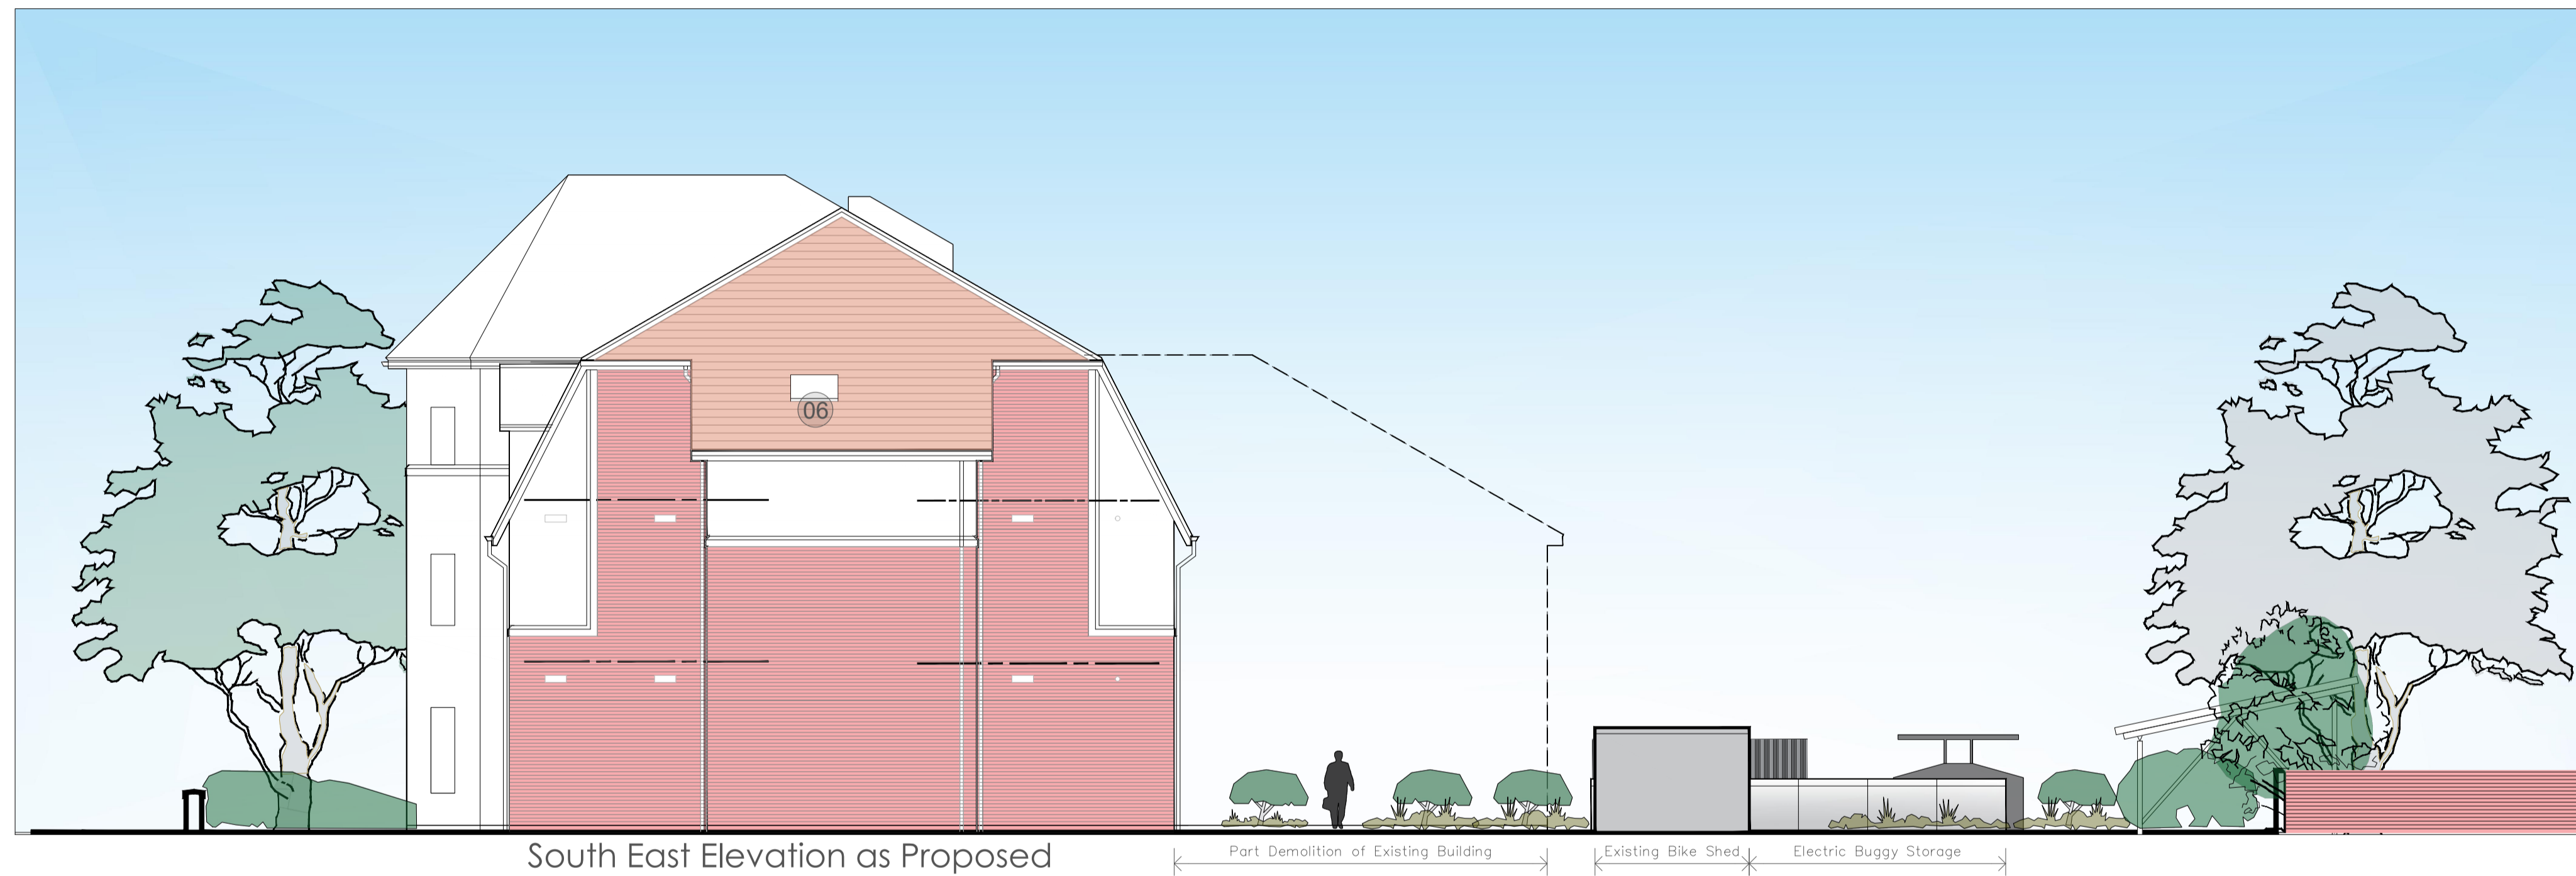

South East Elevation as Proposed

NOTES

DO NOT SCALE OFF DRAWING

- 01 New dormer with patio doors and 'Juliet' balcony
- 02 New balustrade to existing flat roof
- 03 Existing windows replaced with new uPVC framed windows
- 04 Rendered infill panel within new window installation
- 05 New colour coated metal ventilation grilles and boiler flues inserted into existing brickwork
- 06 New rooflights
- 07 New colour coated metal louvred doors
- 08 Existing boiler vents removed and brickwork made good
- 09 Timber Hit & Miss Fencing to Sprinkler Compound
- 10 New lead clad housing to Smoke Vent with colour coated metal louvres
- 11 New rooflights
- 12 Roof made good following demolition of rear extension
- 13 New render and art. stone string course to match existing following demolition of rear extension
- 14 New facing brickwork following demolition of rear extension
- 15 Part existing window opening infilled with new facing brickwork
- 16 Interlocking concrete tiles to new entrance canopy
- 17 New color coated metal framed glazed entrance door

Rev No	Date	Amendment	Initial



Dylunio, Adeiladaeth a Cynhallaeth
Design, Construction and Maintenance

Project Name:

Llys Anwyl
Conversion of Offices to Residential

Project Number:
P7_20_701

Drawing Stage: 2	Drawn By: XXX	Reviewed By: XXX
Date: 07/20	Scale: 1:100 @A1	

Drawing Name:
Elevations as Proposed (Sheet 2 of 2)

Drawing Number:
AL(0)008

