

CAR PORT MOUNTED PV SOLAR PANELS



COMMUNAL WASTE STORAGE



HIT & MISS TIMBER FENCING TO SPRINKLER TANK COMPOUND





ELECTRIC BUGGY STORAGE PODS

NOTES

DO NOT SCALE OFF DRAWING

LANDSCAPE SURFACING LEGEND

-  EXISTING SHRUBS/HEDGES
-  EXISTING TREES
-  EXISTING GRASS
-  NEW SHRUB/HERBACEOUS PLANTING
-  EXISTING PAVING
-  MACADAM SURFACING
-  EXISTING CONCRETE PAVING
-  EXISTING PAVIORS
-  NEW CONCRETE PAVIORS
-  PV SOLAR PANELS
-  RECYCLED PLASTIC BOLLARD

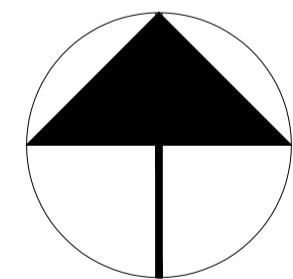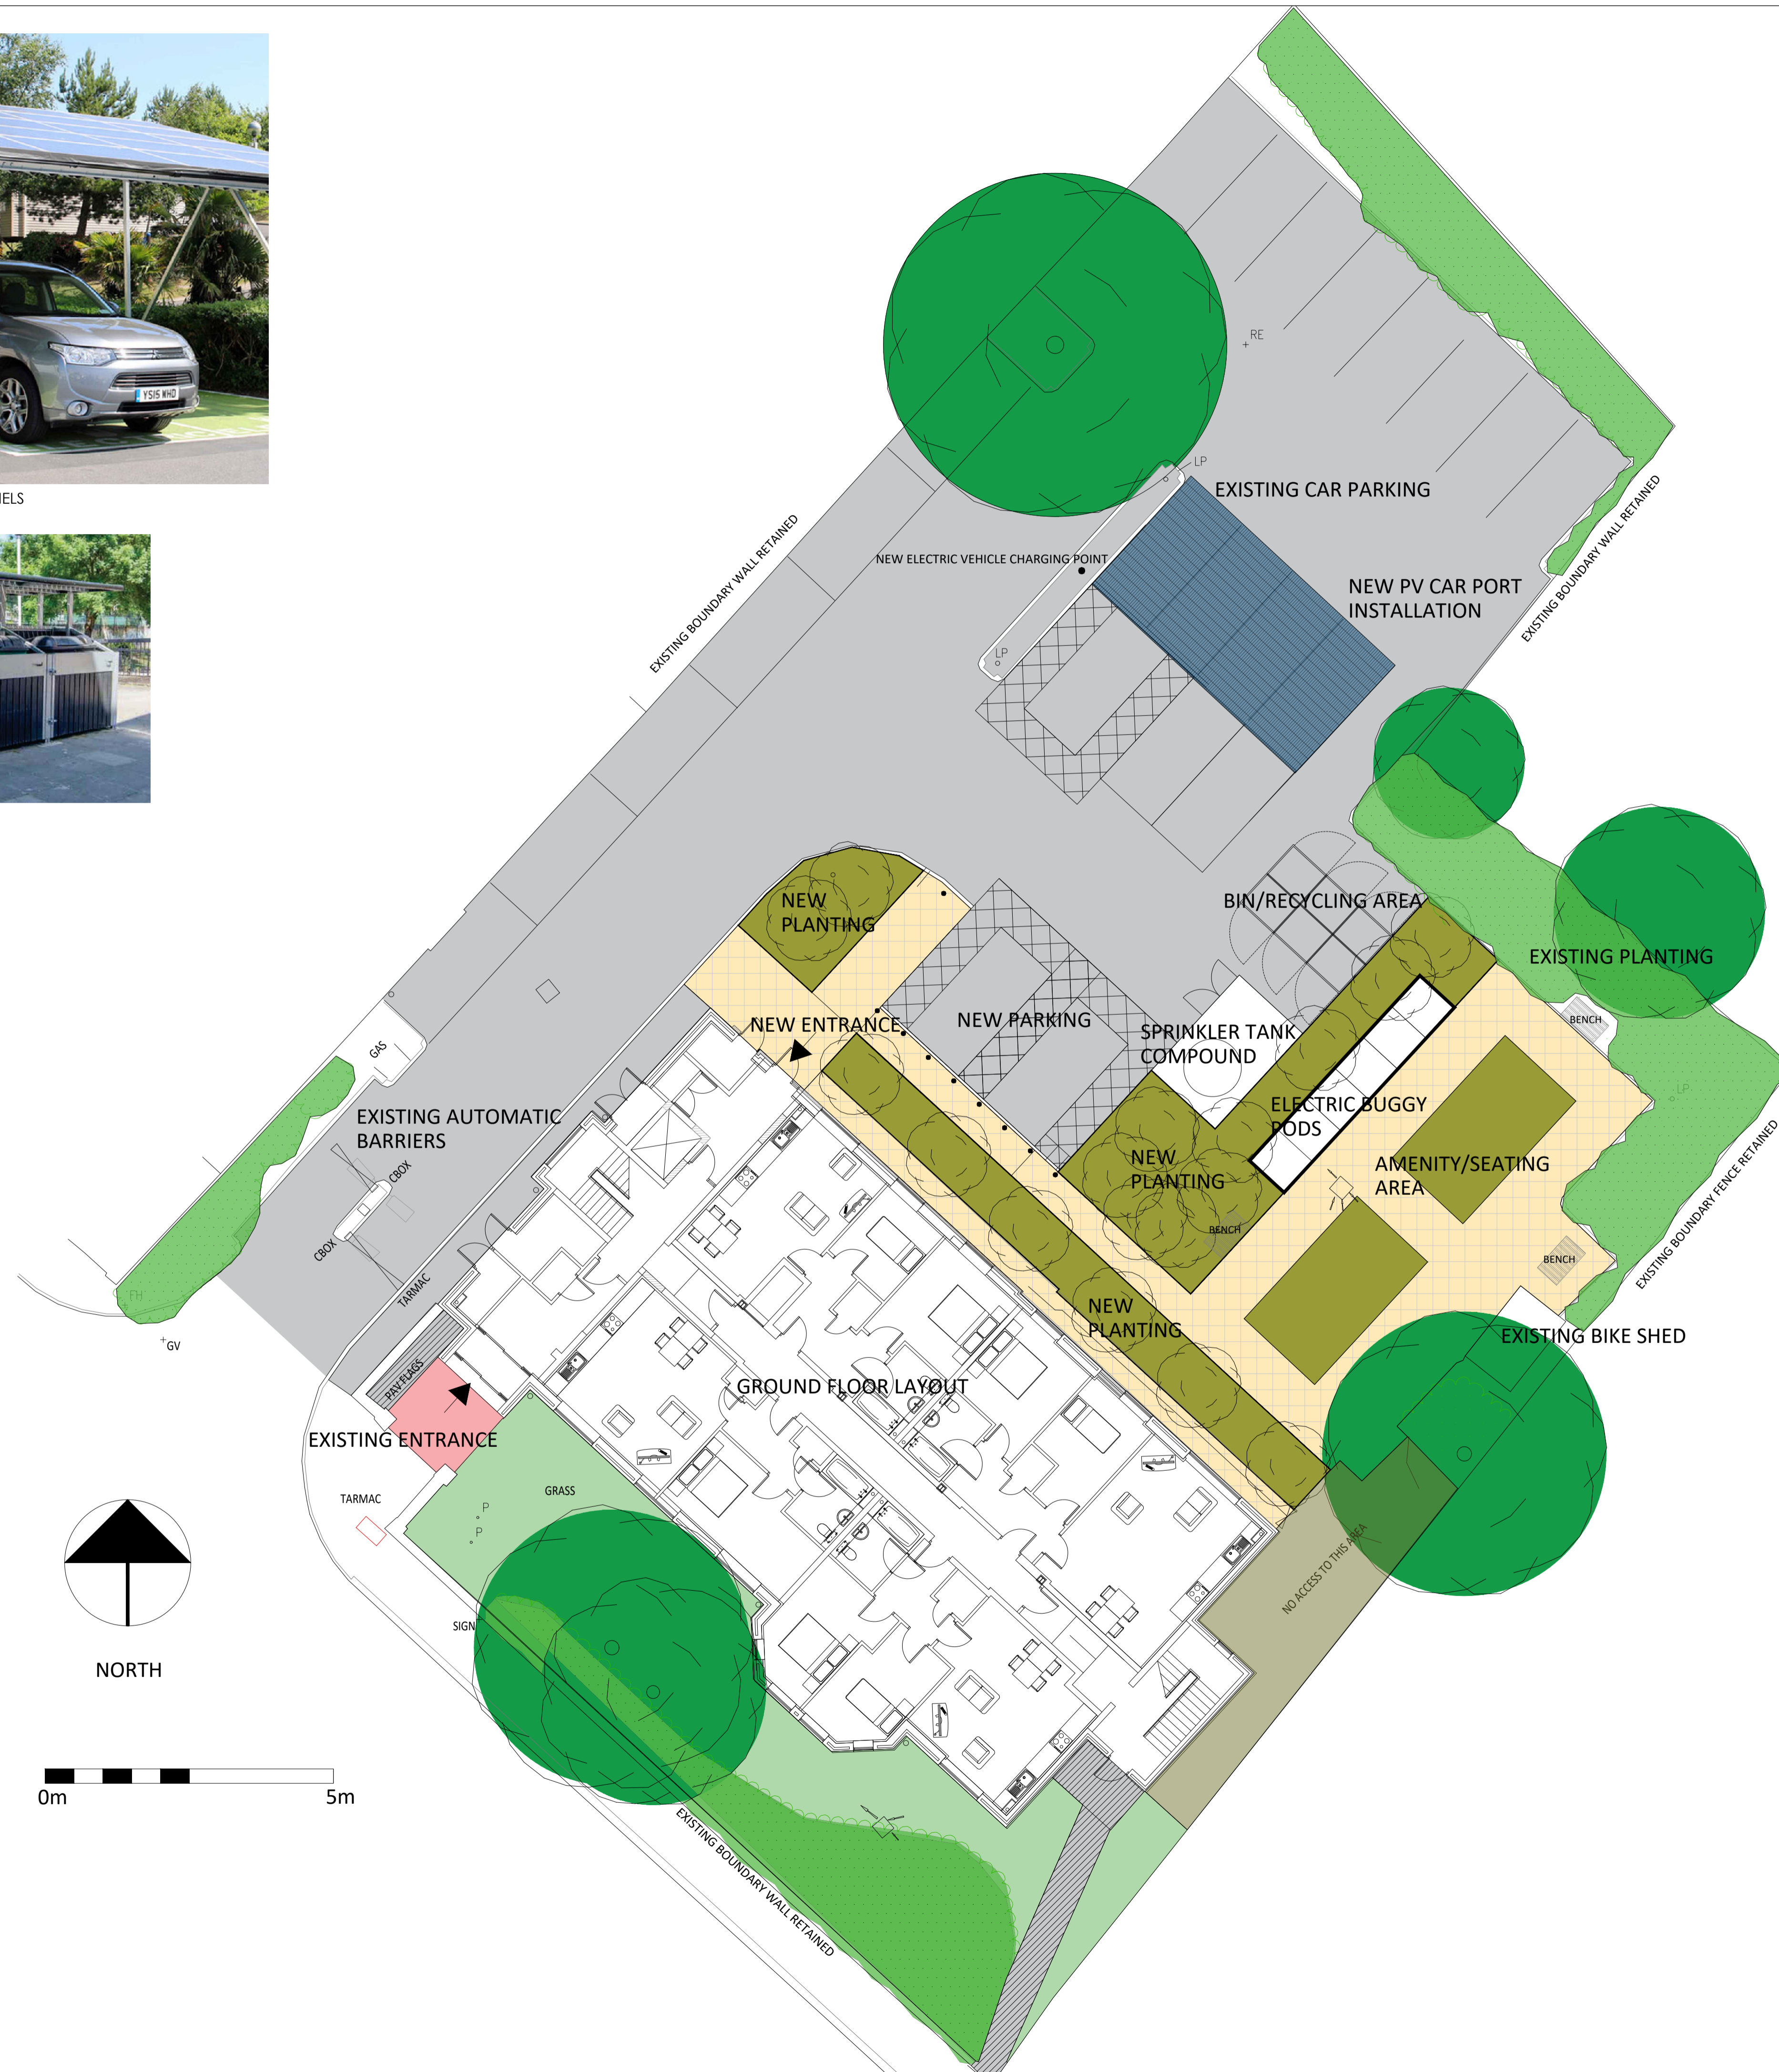


NORTH



RECYCLED PLASTIC BOLLARDS



NEW BENCHES

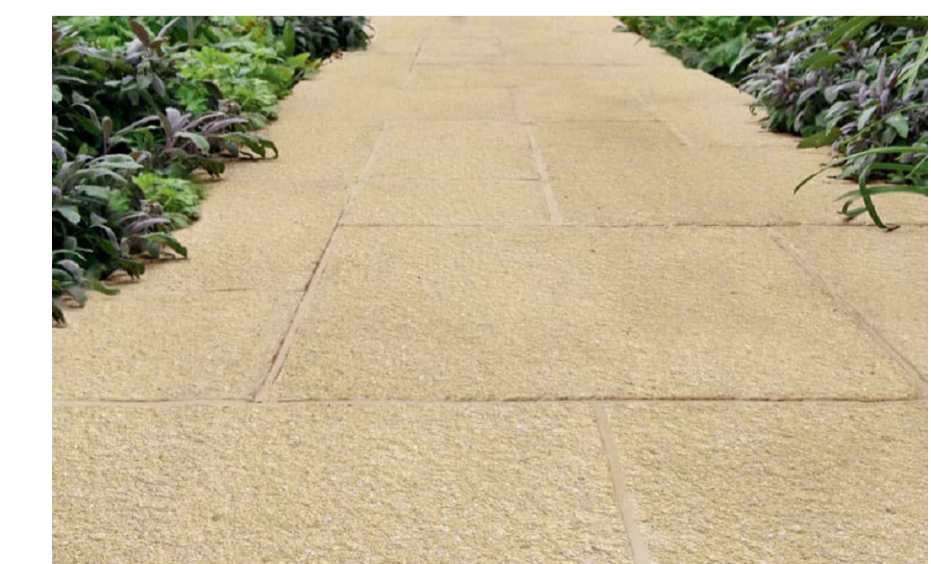

NEW CONCRETE PAVING

Rev No.	Date	Amendment	Initial



Dylunio, Adeiladwath a Cynhallaeth
Design, Construction and Maintenance

Project Name:
Llys Anwyl
Conversion of Offices to Residential
Project Number:
P7_20_701

Drawing Stage: XXX	Drawn By: mie	Reviewed By: XXX
Date: 06/20	Scale: 1:125 @A1	

Drawing Name:
Site Plan as Proposed

Drawing Number: AL(0)004	Revision:
------------------------------------	---------------