



1 1:50

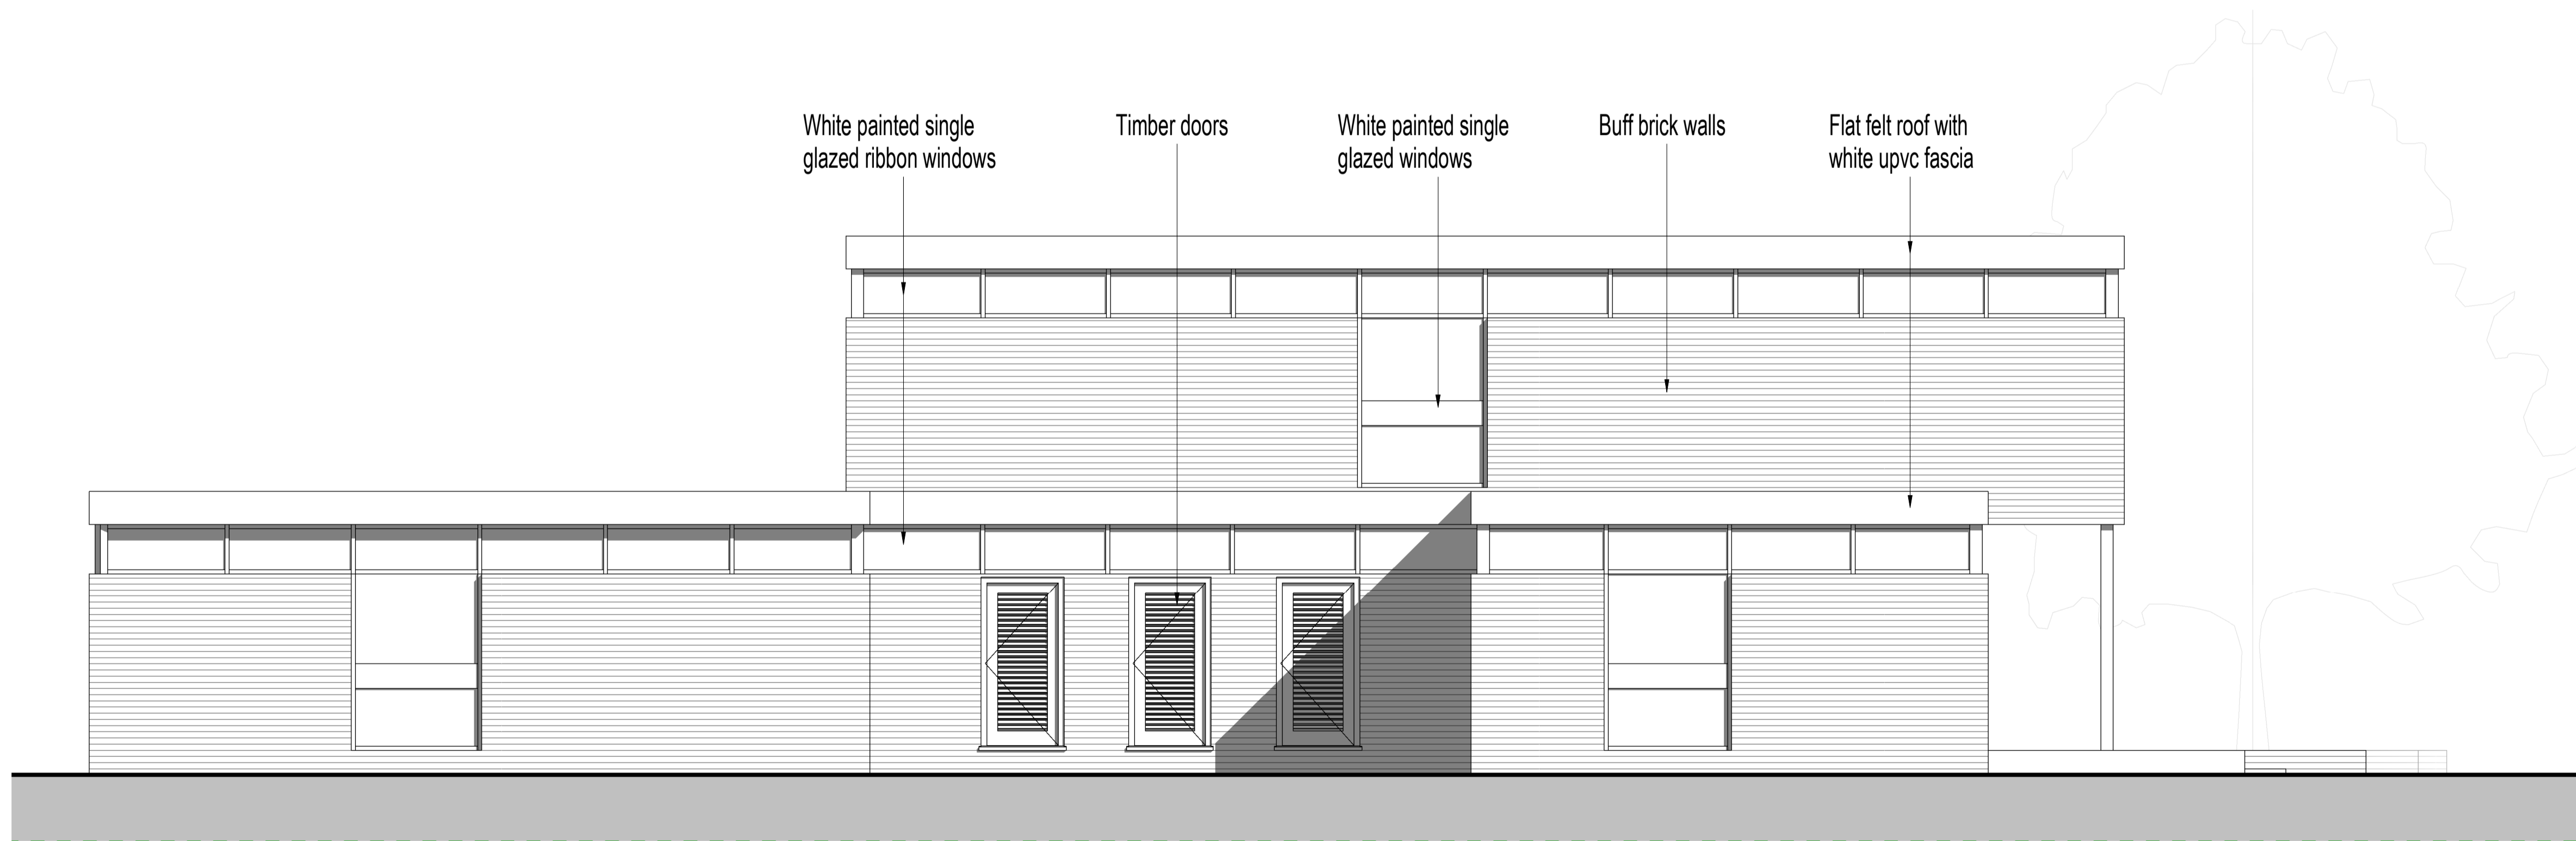

2 1:50

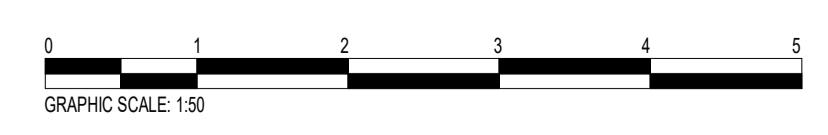

P01 Planning Issue	11/05/2020
REV. DESCRIPTION DRAWN BY CHECKED BY APPROVED BY DATE	
RBA PLAN OF WORK 2013 WORKSTAGE	LEVEL OF MODEL DEFINITION (Lx0)
PURPOSE OF ISSUE - SUITABLE FOR ...	BS1192 STATUS



lawray architects
penseiri

CARDIFF 029 2052 8140
 LONDON 0207 138 3560
 WREXHAM 01978 357 887
 www.lawray.co.uk

CLIENT
 Denbighshire Council

PROJECT TITLE
 Former Prestatyn Library, Nant Hall Rd

DRAWING TITLE
 Drychiadau Presennol Existing Elevations Sheet 1

PROJECT No 19221	SCALE @ A1 1:50
DRAWING No 185186.007	PROJECT - ORIGINATOR - VOLUME - LEVEL - TYPE - NUMBER - REVISION
185186.007	PRA-LAW-X-X-DR-A-062001 P01
DO NOT SCALE	Any discrepancy or query concerning this drawing should be referred to the Architect. Copyright © LAWRAY LIMITED. Registered Office: Greenmeads Springs, 1 Cae Gwynn, Targemhys, CARDIFF CF15 7AB. Reg. Co. No. 2724178. VAT Reg. No. 134 2146 06.