


3 1:50

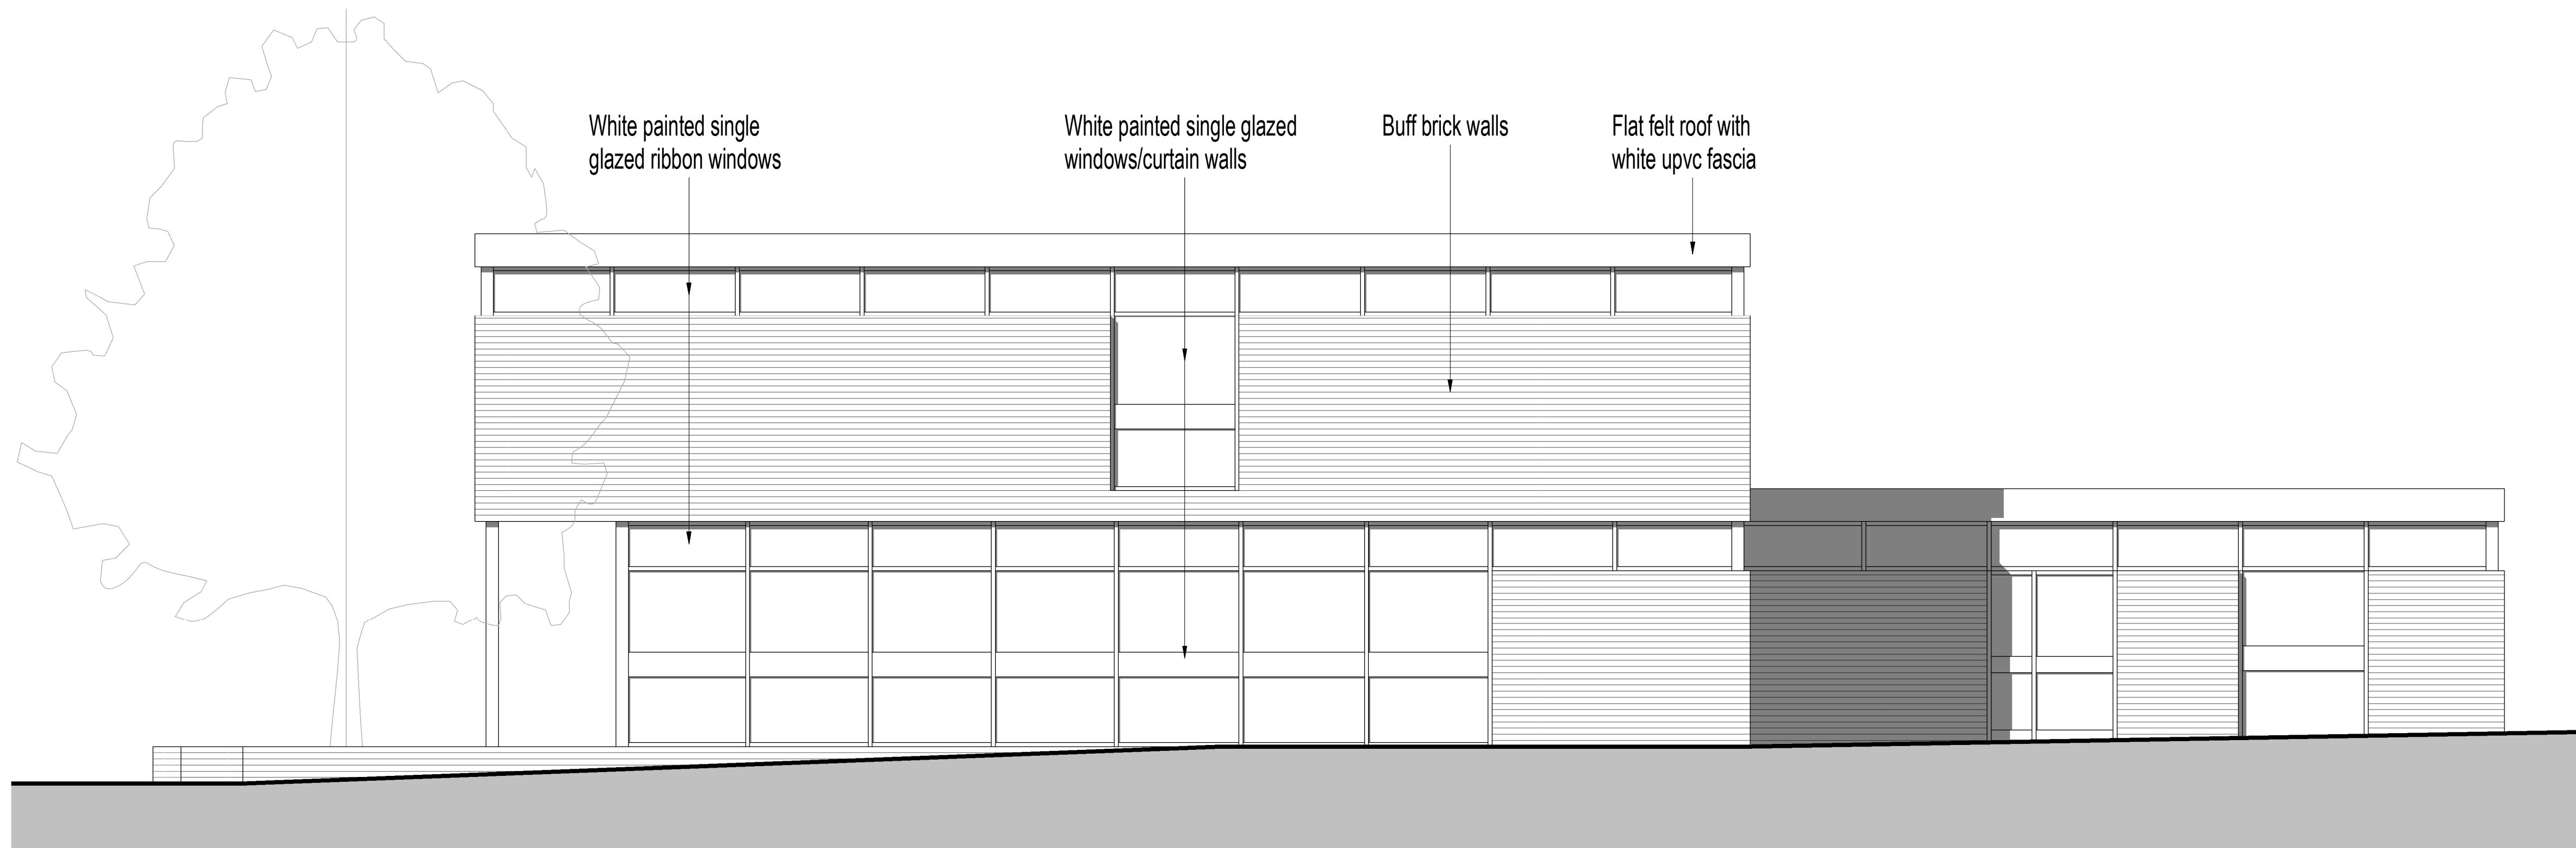

4 1:50



P01 Planning Issue	11/05/2020
REV. DESCRIPTION   DRAWN BY   CHECKED BY   APPROVED BY   DATE	
RBA PLAN OF WORK 2013 WORKSTAGE	LEVEL OF MODEL DEFINITION (LOD)
PURPOSE OF ISSUE - SUITABLE FOR ...	BS1192 STATUS



CARDIFF 029 2052 8140  
 LONDON 0207 138 3560  
 WREXHAM 01978 357 887

www.lawray.co.uk

CLIENT  
 Denbighshire Council

PROJECT TITLE  
 Former Prestatyn Library, Nant Hall Rd

DRAWING TITLE  
 Drychiadau Presennol Existing Elevations Sheet 2

PROJECT No 19221 SCALE @ A1 1:50

DRAWING No	PROJECT - ORIGINATOR - VOLUME - LEVEL - TYPE - ROLE - NUMBER	REVISION
181/18/2017		
14/2018		
18/05/2020	<b>PRA-LAW-X-X-DR-A-062002</b>	<b>P01</b>

DO NOT SCALE Any discrepancy or query concerning this drawing should be referred to the Architect  
 Copyright © LAWRAY LIMITED  
 Registered Office: Greenmeadow Springs, 1 Caer Gwynn, Targynhale, CARDIFF CF15 7AB  
 Reg. Co. No. 2724178 VAT Reg. No. 134 2148 06